


H.C.M.U.D. 284

ROLLING CREEK M.U.D.

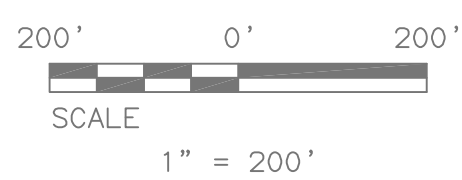


RICEWOOD M.U.D.

H.C.M.U.D. 238

MUD BOUNDARY

MUD BOUNDARY

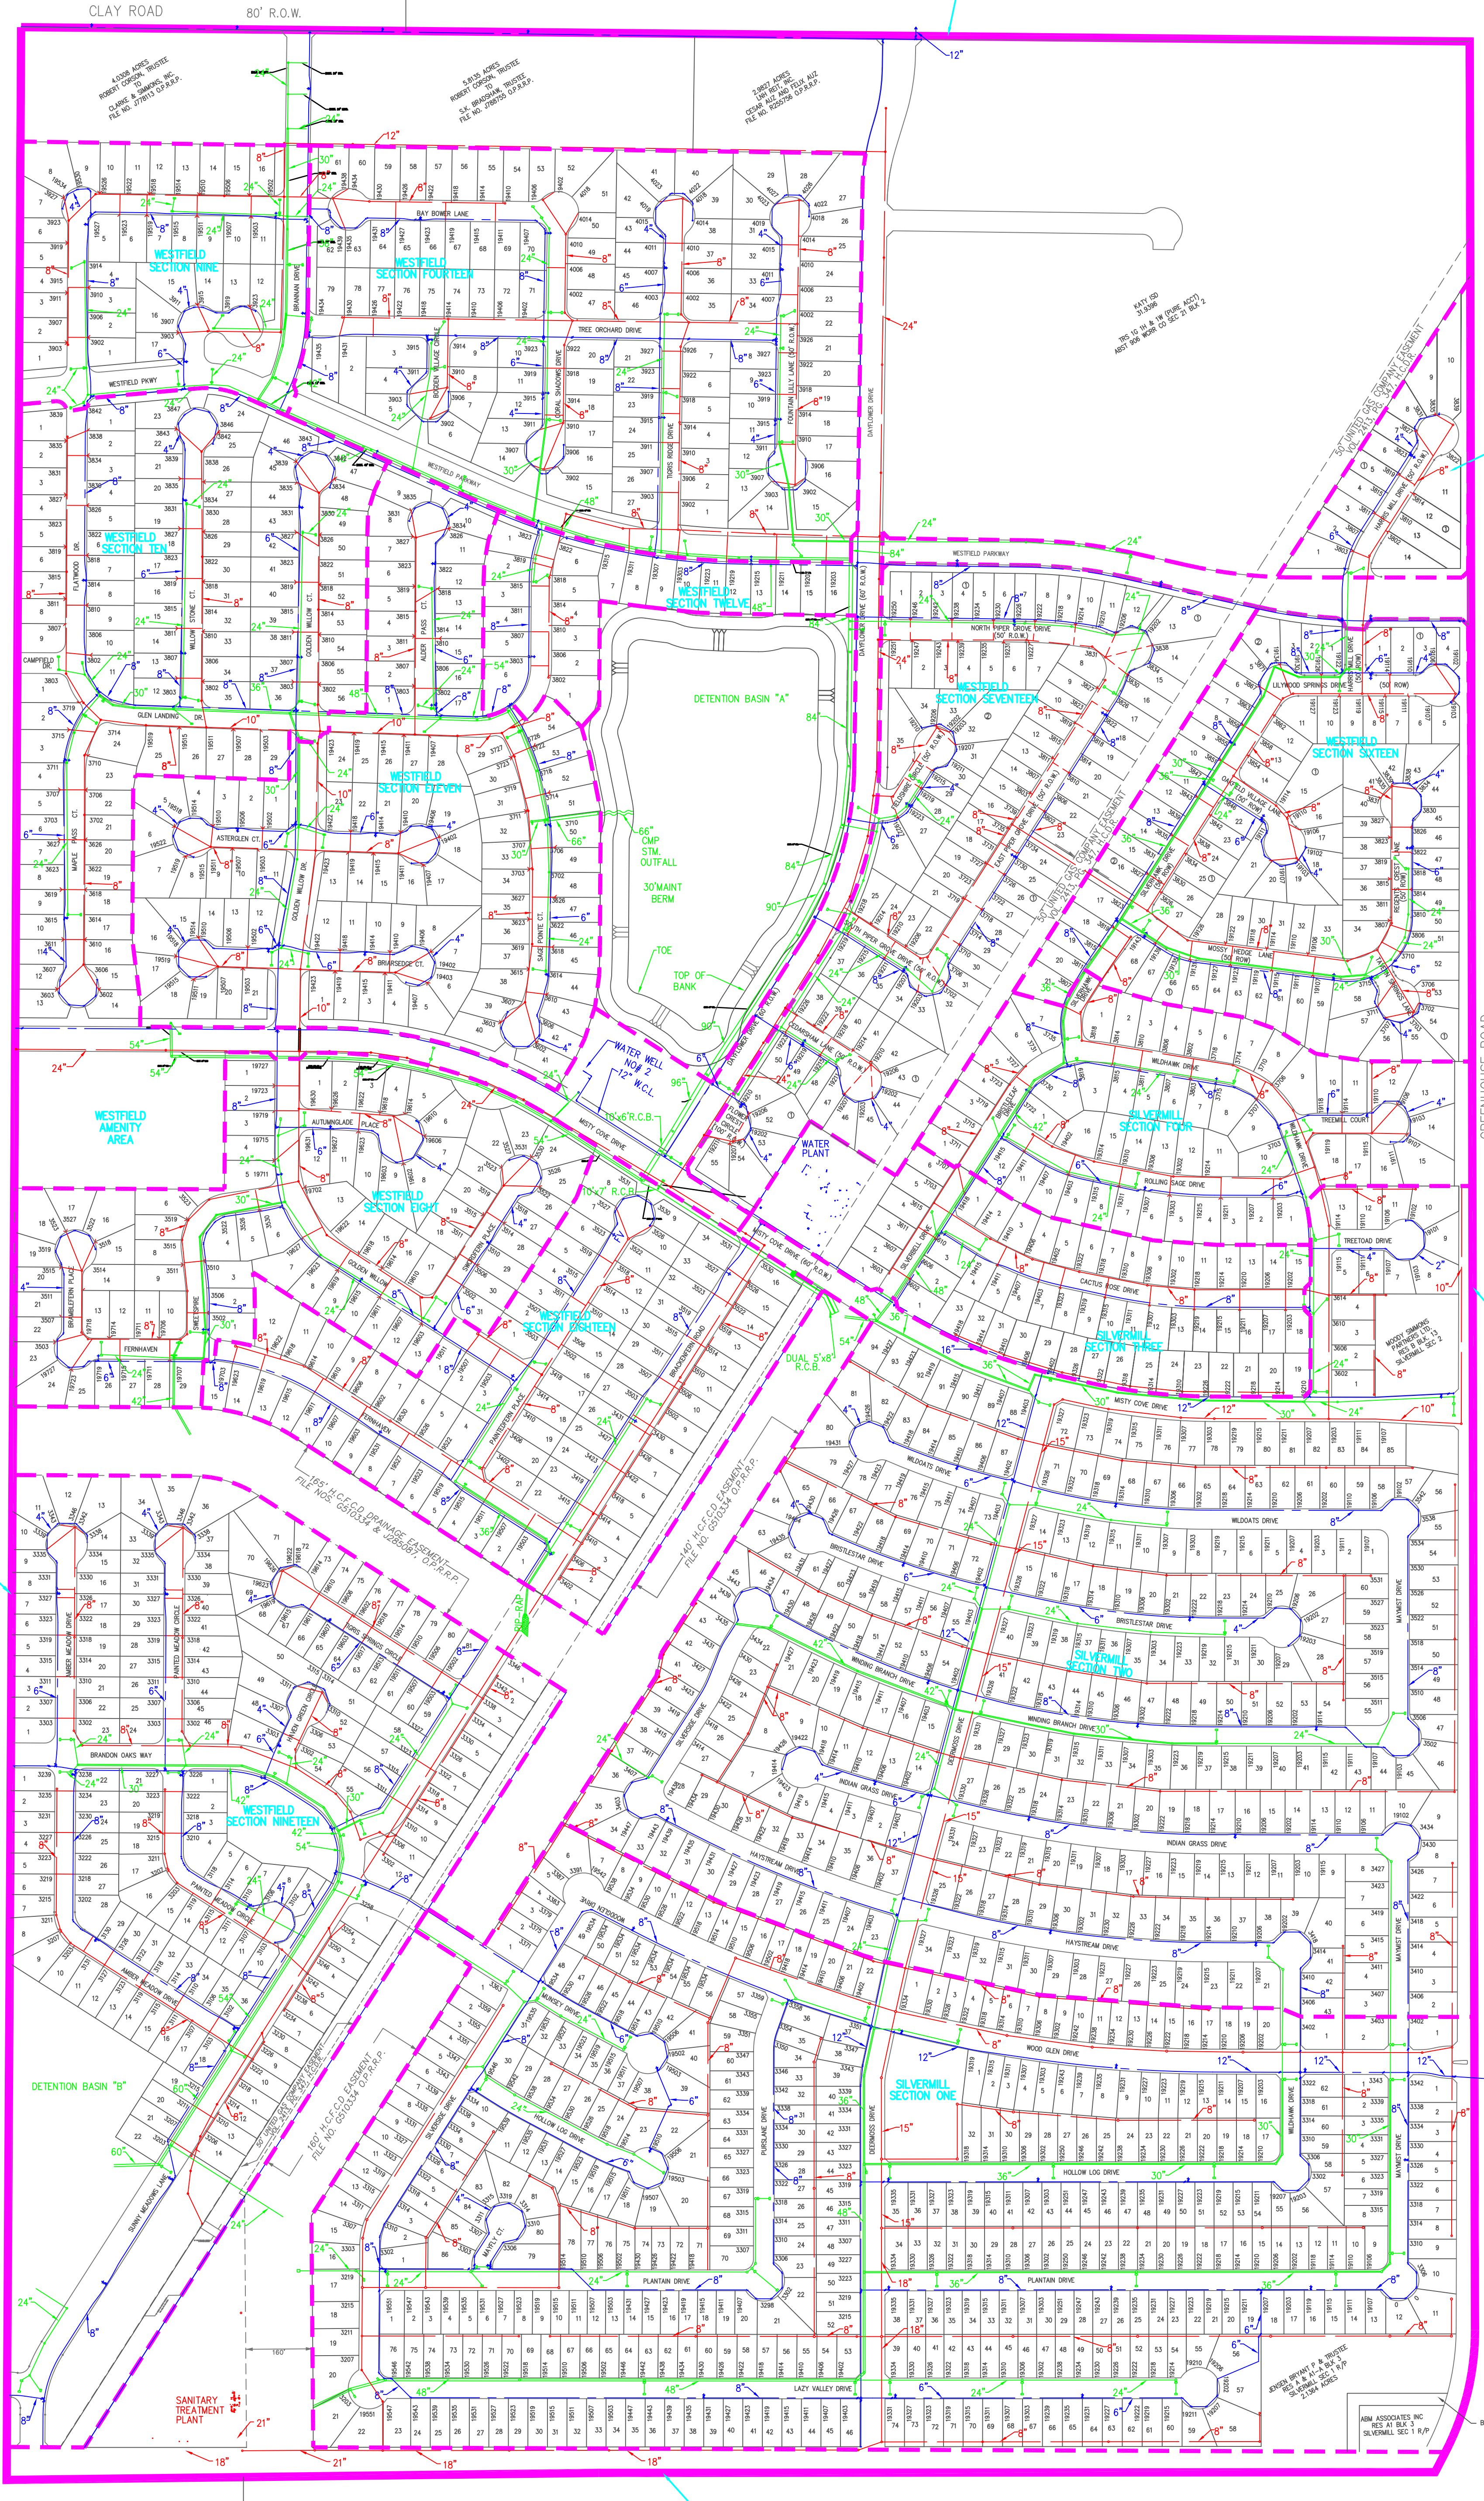

MORTON ROAD (WIDTH VARIES)

MORTON ROAD M.U.D.

H.C.M.U.D. 288

LEGEND

- MANHOLE
- MANHOLE
- FLUSH VALVE ASSEMBLY
- STORM SEWER PIPE
- SANITARY SEWER
- GATE VALVE
- 24" LINE SIZE
- 8" LINE SIZE
- 8" WL LINE SIZE

MAYDE CREEK MUNICIPAL UTILITY DISTRICT

DISTRICT UTILITY LAYOUT MAP

PATE ENGINEERS

13333 N.W. Freeway, Houston, Tx. Phone: 713-462-3178

DATE: DECEMBER 2004

JOB NO. 512-00-000

PATE ENGINEERS
 13333 N.W. Freeway, Houston, Texas 77040
 Dec. 02, 2004 11:48:20am